


**TYRAM RESORT, SHOW CABIN-PROPOSED PLAN**

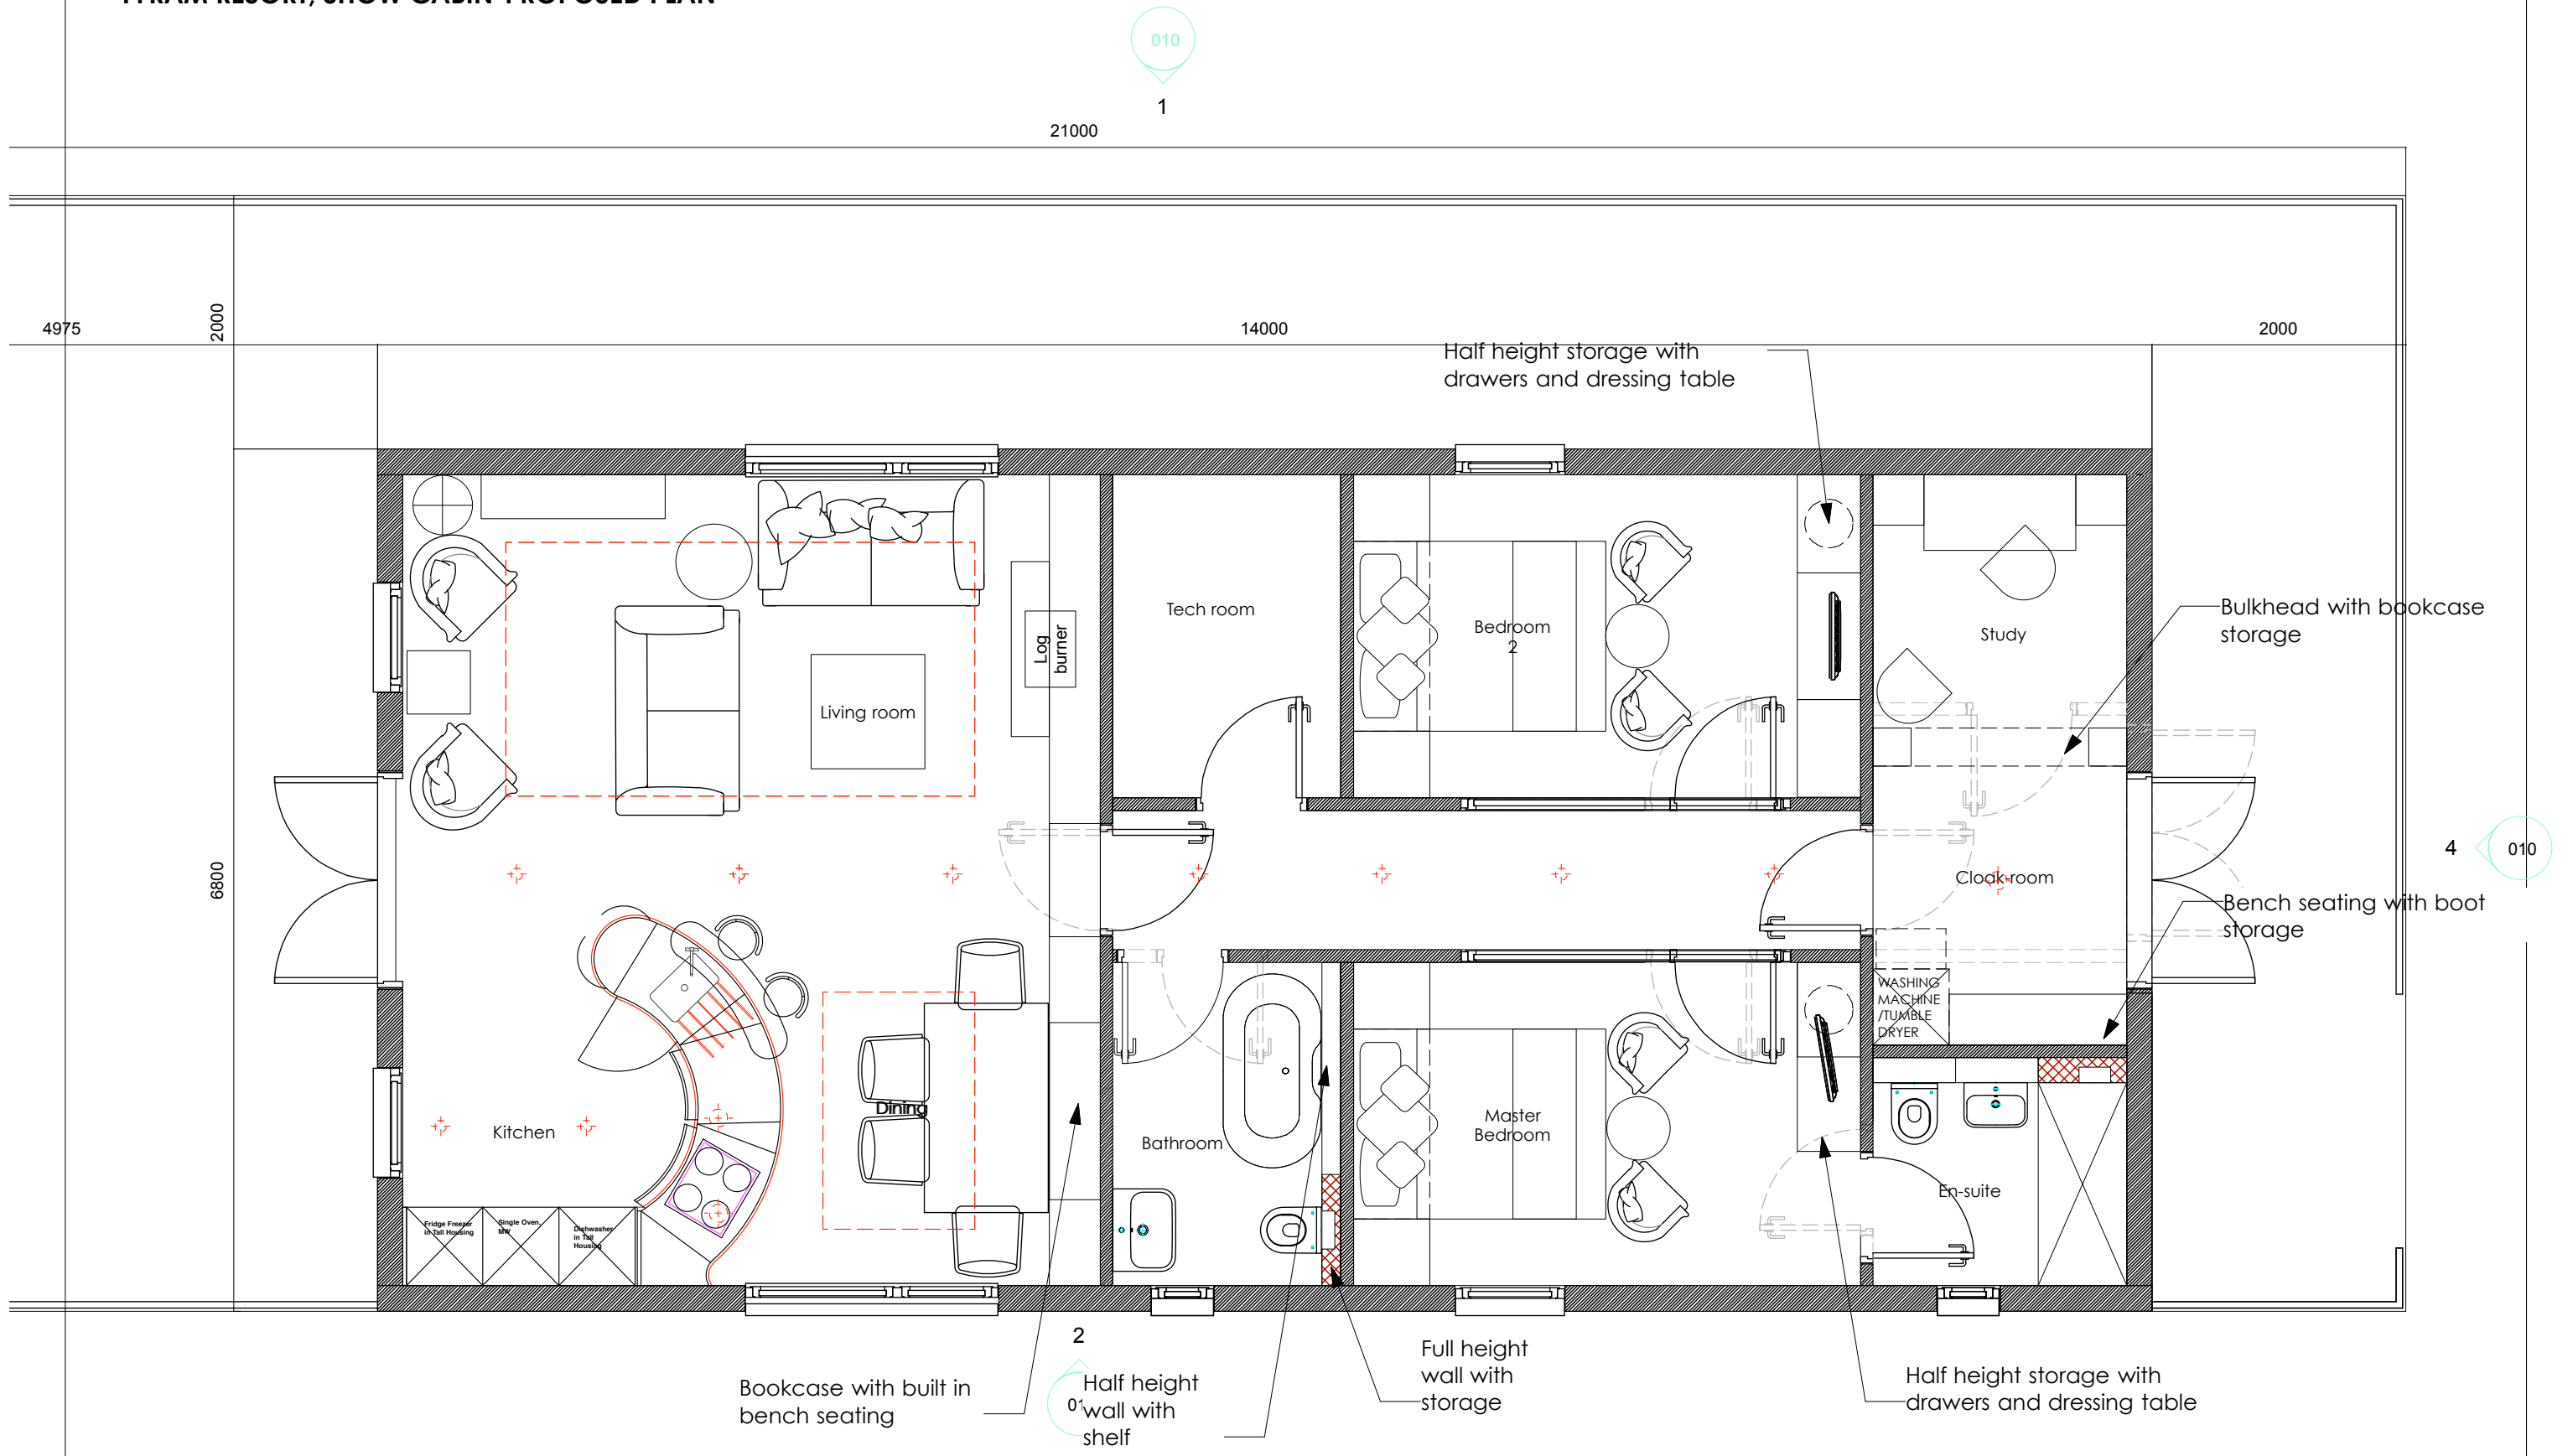

**FOR INFORMATION ONLY: ALL DIMENSIONS TO BE CHECKED ON SITE PRIOR TO MANUFACTURE AND INSTALLATION**

**DRAWING INFO:**

DRAWN BY: J RIDDELL  
DATE: 24/06/16

PRINT SIZE: A3

REVISION: A

**DRAWING TITLE:**

TYRAM RESORT, SHOW CABIN,  
PROPOSED PLAN

**DRAWING NO:**

TR\_C\_GA\_002

**SCALE:**

1:50

**RACHEL MCLANE LTD**

UNIT 14 THE MALTINGS  
CASTLEGATE  
MALTON  
YORK YO177DP  
TEL 01653 740 036 FAX: 01653 693605

